


Layers

- 0
- BORD
- DR-WIN
- TEXT
- TXT
- WALL





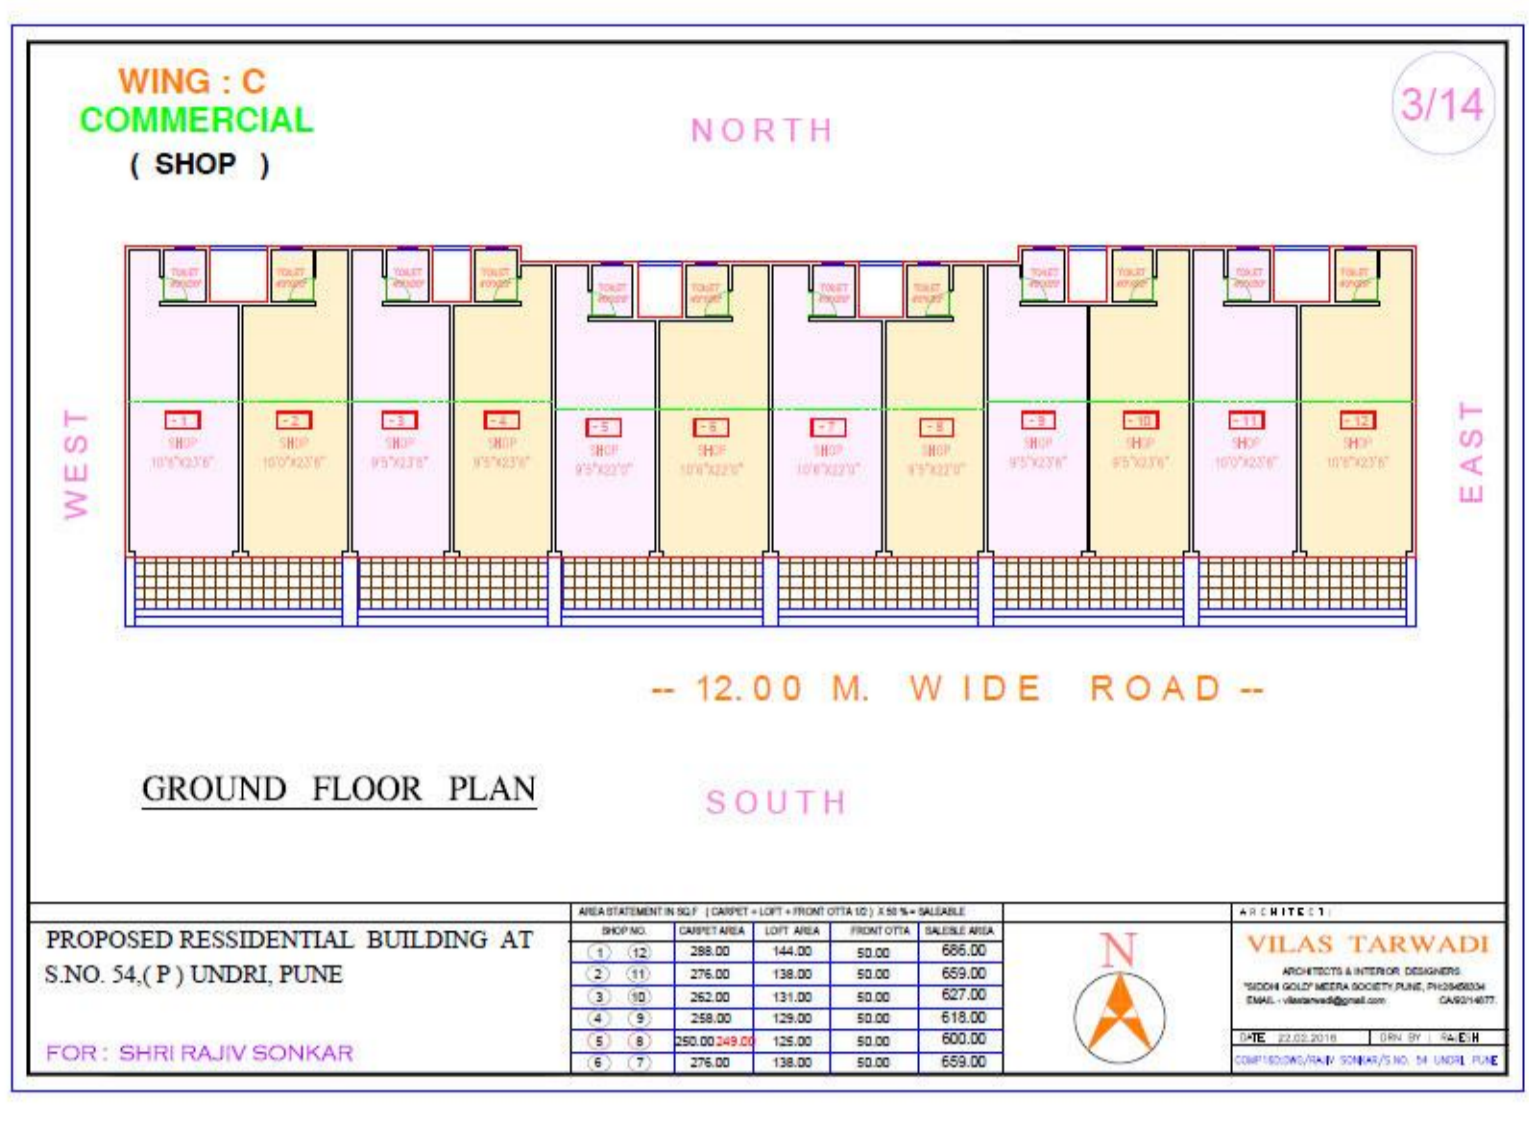


Layers

- 0
- B UP
- BORD
- DOOR
- DOTTED
- DR-WIN
- HATCH
- L-HATCH
- TEXT
- TXT
- WALL

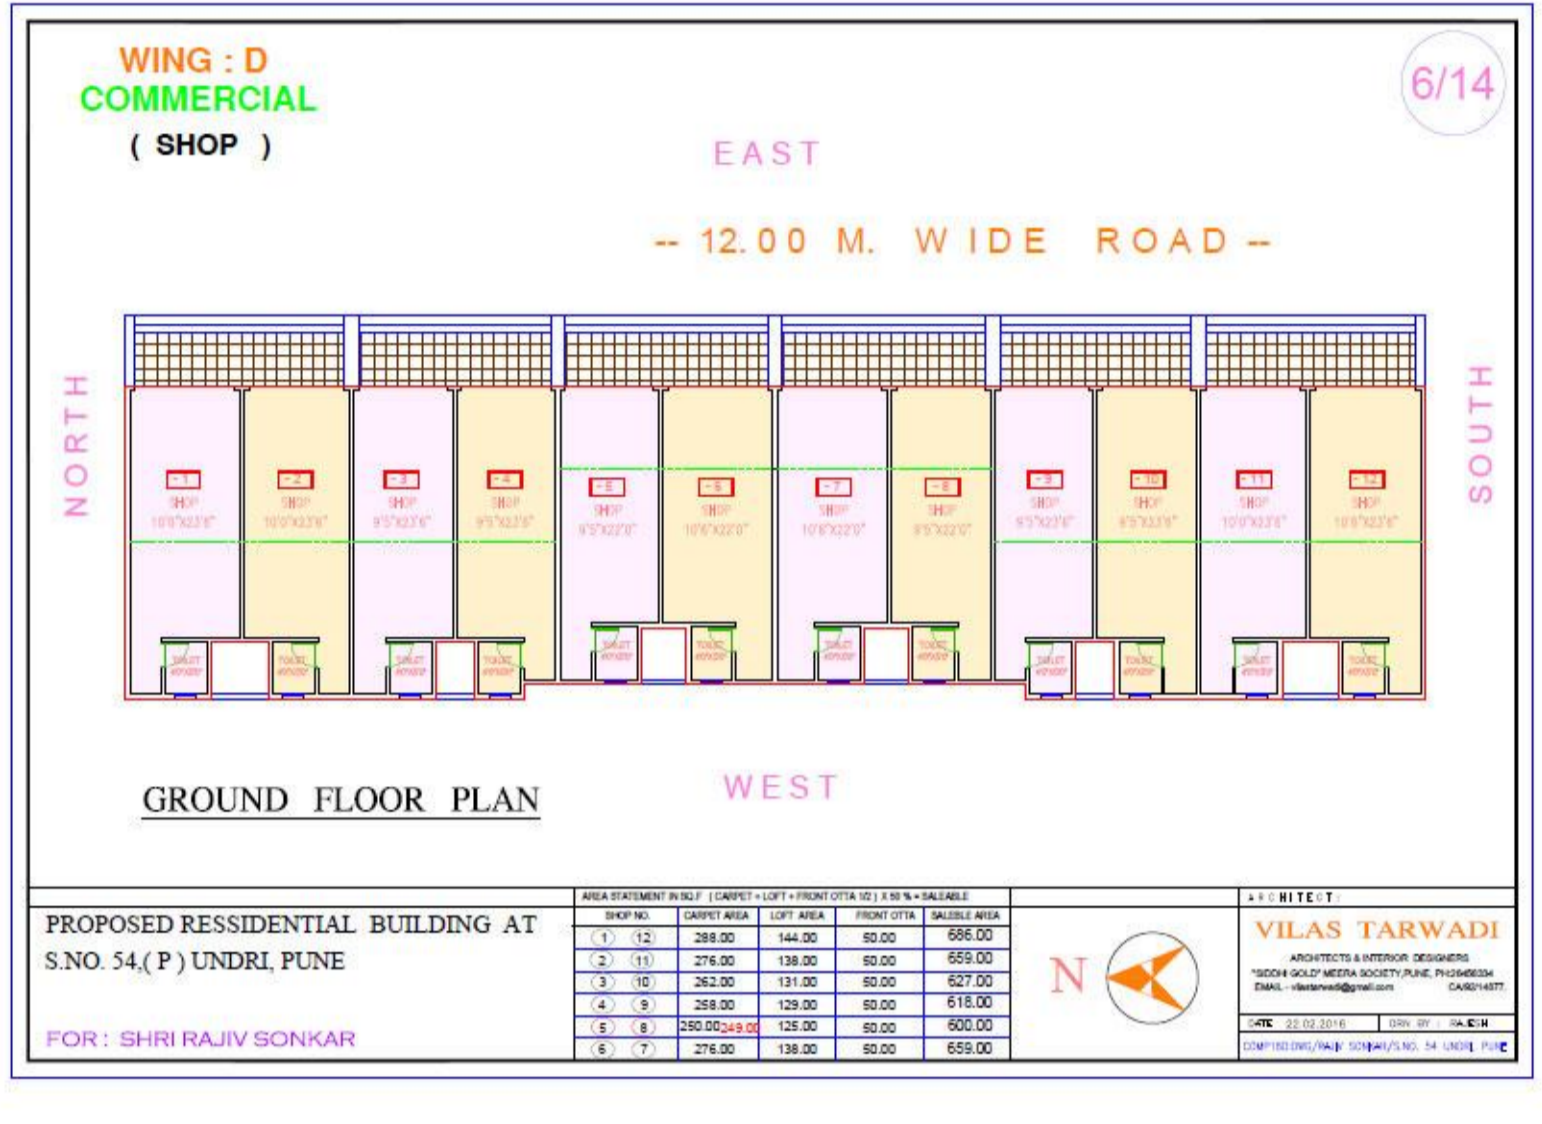


Layers

- 0
- B UP
- BORD
- DOOR
- DOTTED
- DR-WIN
- HATCH
- L-HATCH
- TEXT
- TXT
- WALL

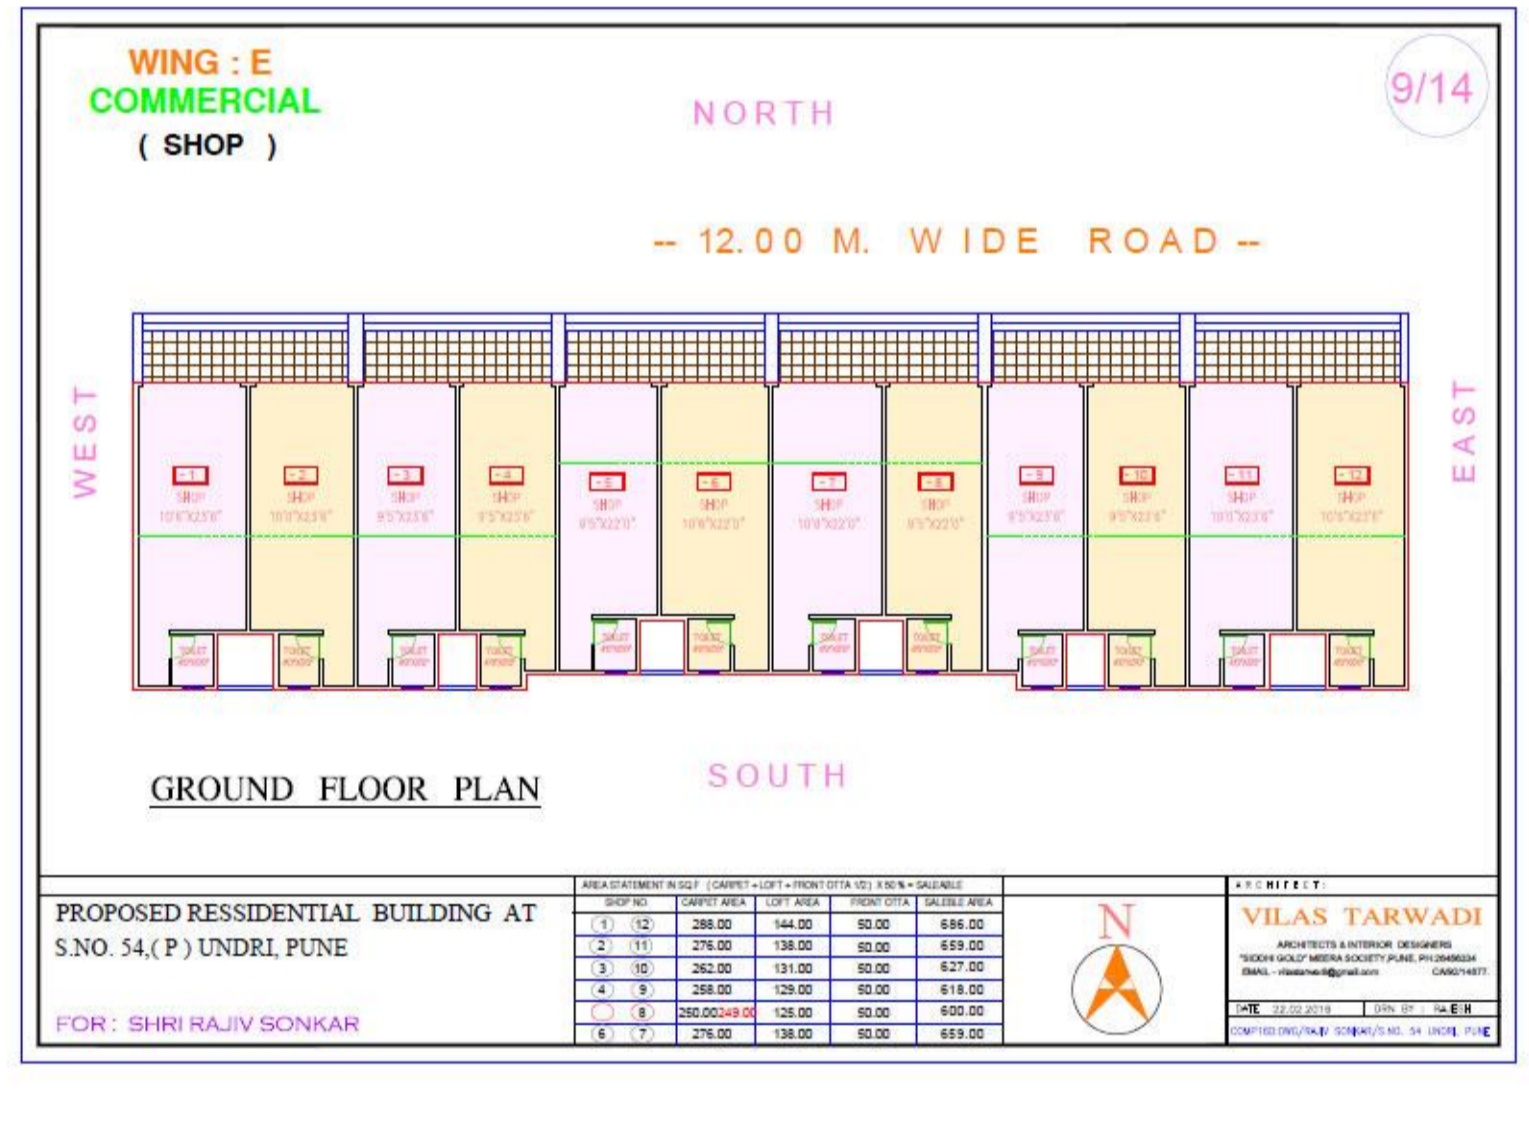


Layers

- 0
- B UP
- BORD
- DOOR
- DOTTED
- DR-WIN
- HATCH
- L-HATCH
- TEXT
- TXT
- WALL

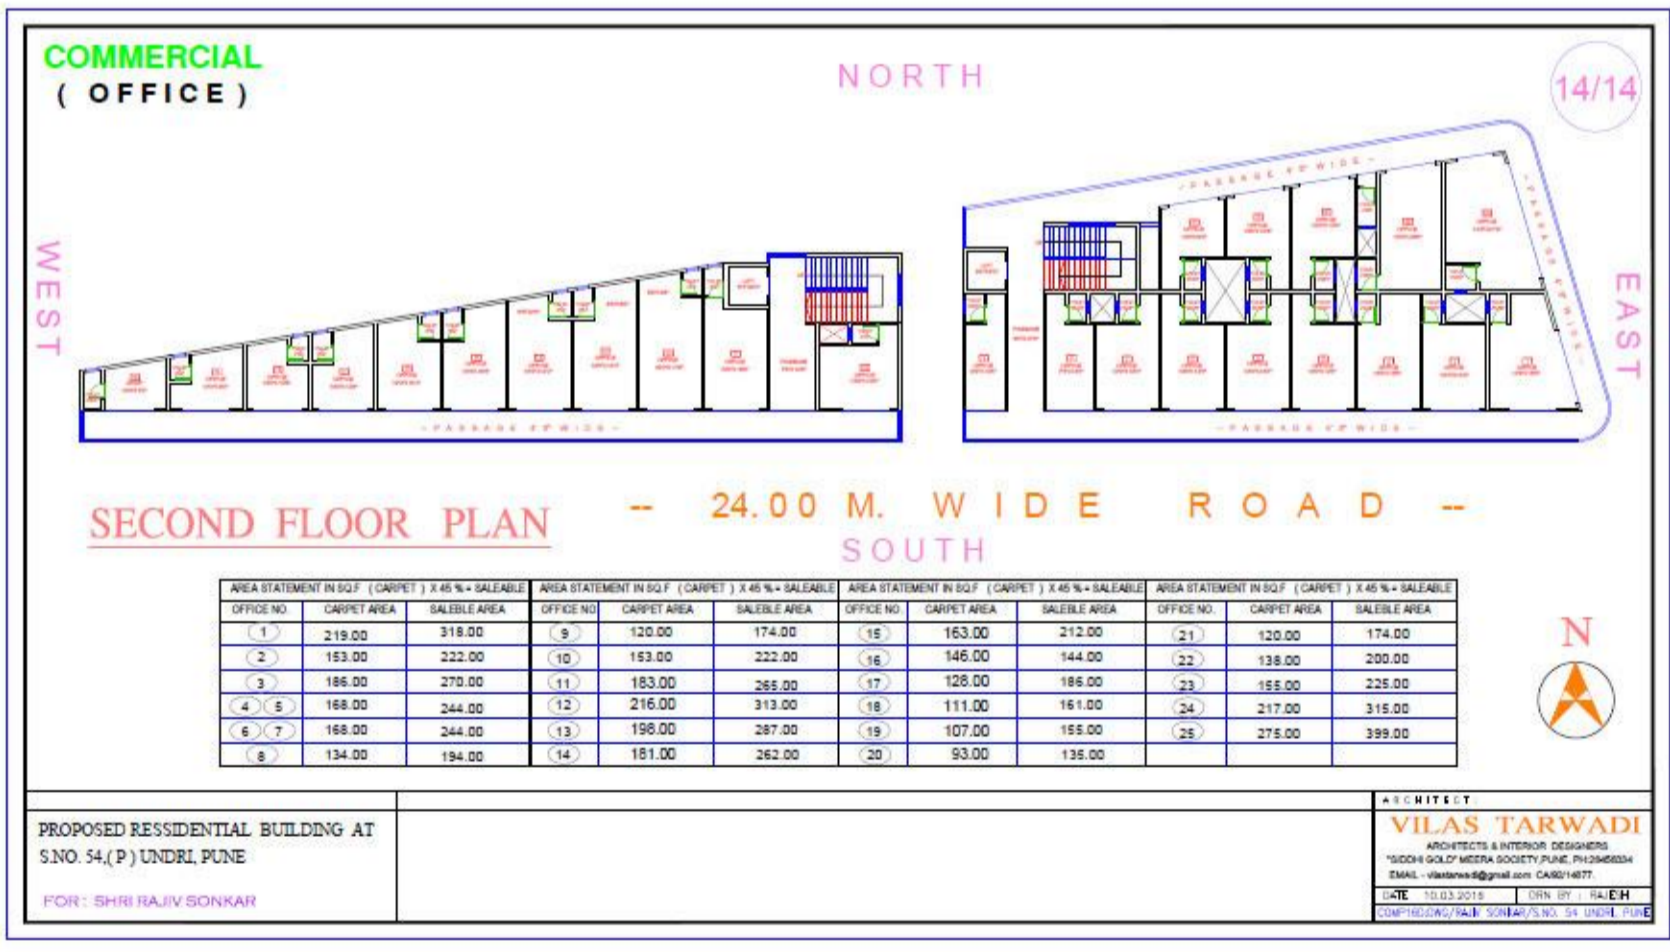


Layers

- 0
- BORD
- DOOR
- DOTTED
- DR-WIN
- DUCT
- L-HATCH
- TEXT
- TXT
- WALL
- WIN

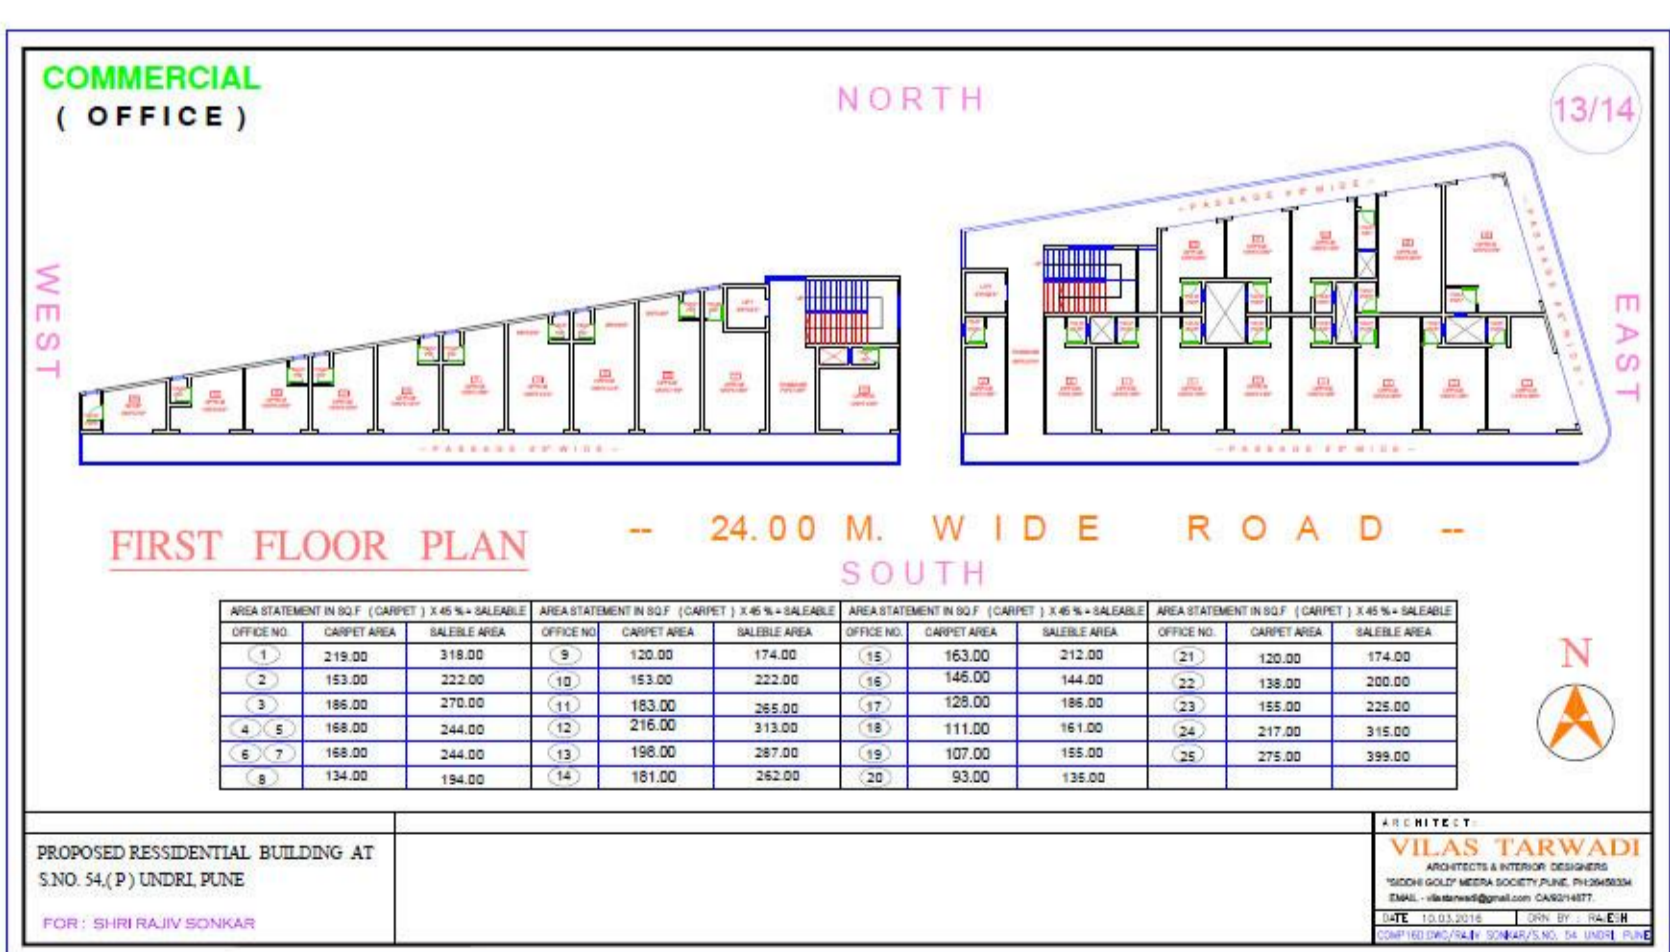

Layers

- 0
- BORD
- DOOR
- DOTTED
- DR-WIN
- DUCT
- L-HATCH
- TEXT
- TXT
- WALL
- WIN

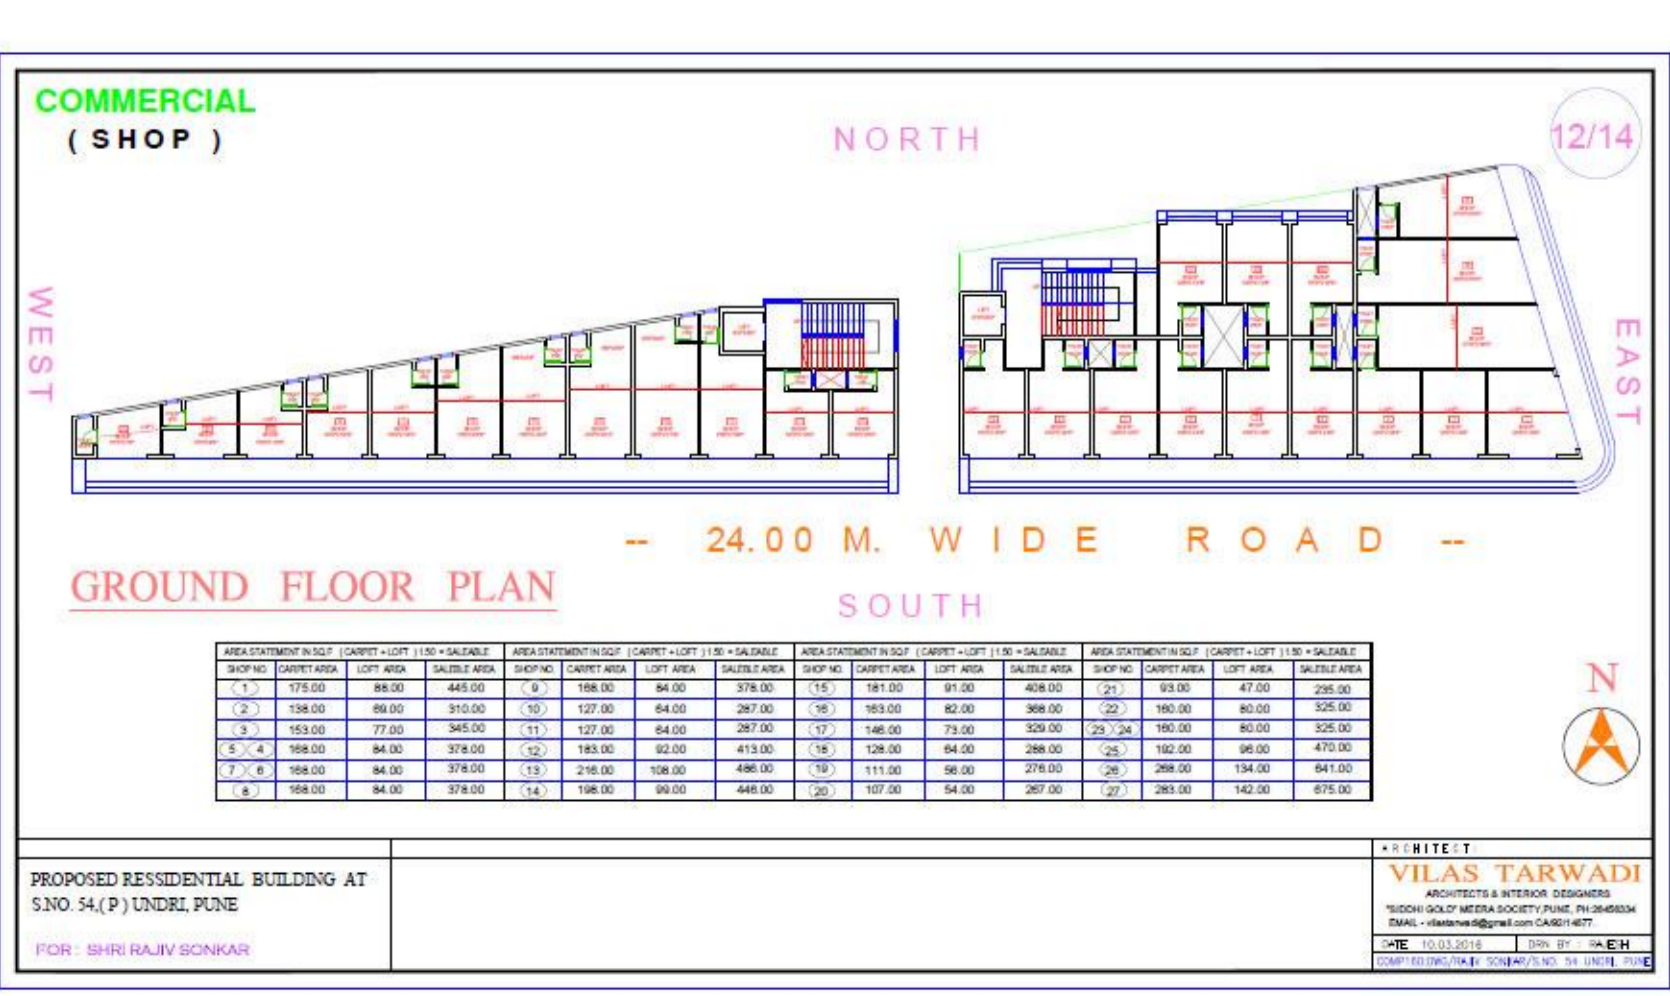

Layers

- 0
- BORD
- DOOR
- DOTTED
- DR-WIN
- DUCT
- L-HATCH
- TEXT
- TXT
- WALL
- WIN